



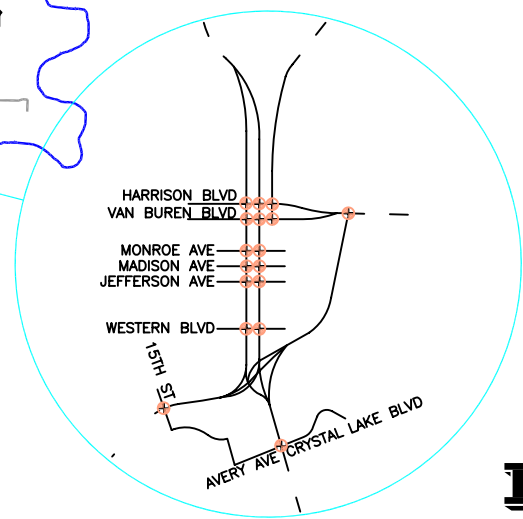

TRANSPORTATION
SYSTEM PLAN

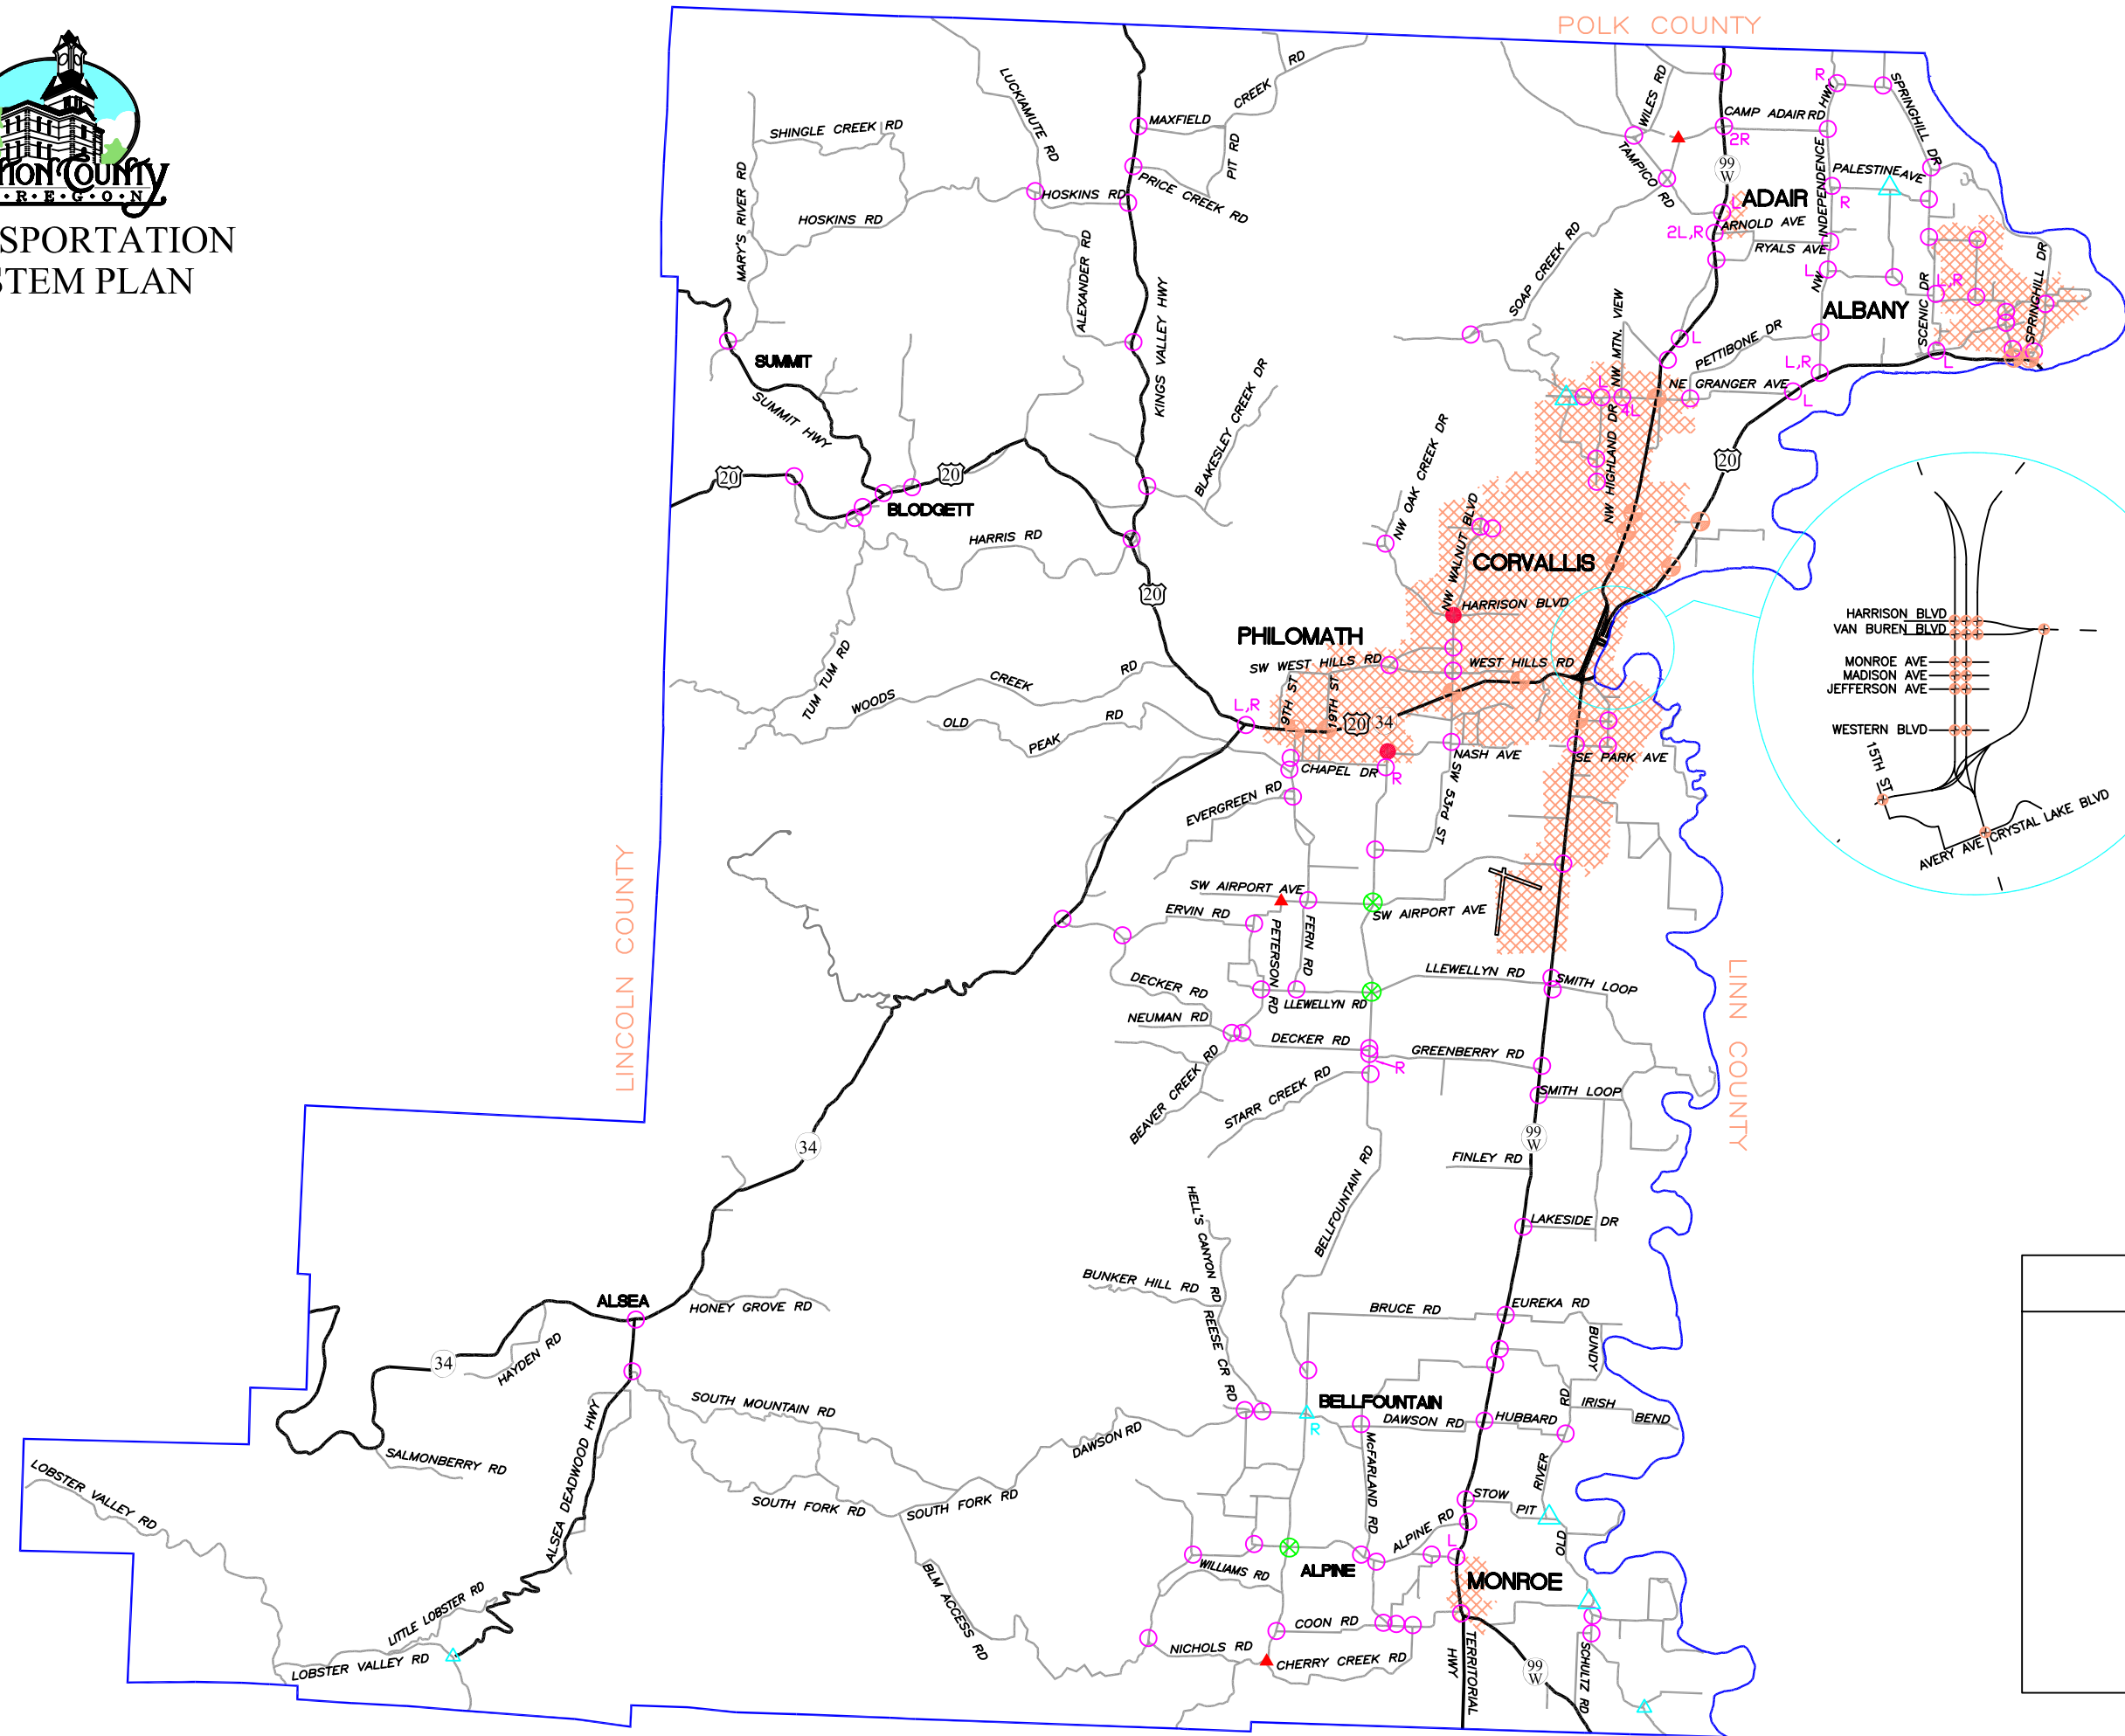

**EXISTING
TRAFFIC
CONTROL**



NORTH

LEGEND

- SIGNALIZED
- FLASHING LIGHT
- 4-WAY STOP
- STOP OR YIELD
- NON-CONVENTIONAL
- NO CONTROL
- R,L TURN LANES

16800 FT

JULY 2001