


ID	PROJECT LOCATION
E3	ARNOLD AVE/HWY 99W INSTALL TRAFFIC SIGNAL
A1	US 20: CONIFER AVE TO NORTH ALBANY RD WIDEN FROM 2 TO 4 LANES, ADD LEFT TURN LANES
E1	HWY 99W: RAILROAD OVERCROSSING TO WALNUT BLVD. WIDEN FROM 2 TO 4 LANES
C1	US 20: US 20/HWY 34 JUNCTION TO HWY 99W PROVIDE TWO MORE LANES OF EAST-WEST CAPACITY
D1	US 20: US 20/34 JUNCTION TO WOODS CREEK RD WIDEN TO PROVIDE CONTINUOUS LEFT TURN LANE
G4	ORCHARD ST\HWY 99W INSTALL TRAFFIC SIGNAL
J1	SOUTH FORK RD WIDEN FROM SOUTH MOUNTAIN RD TO TOBE CREEK RD
02	GRAVEL ROAD SURFACING PROGRAM

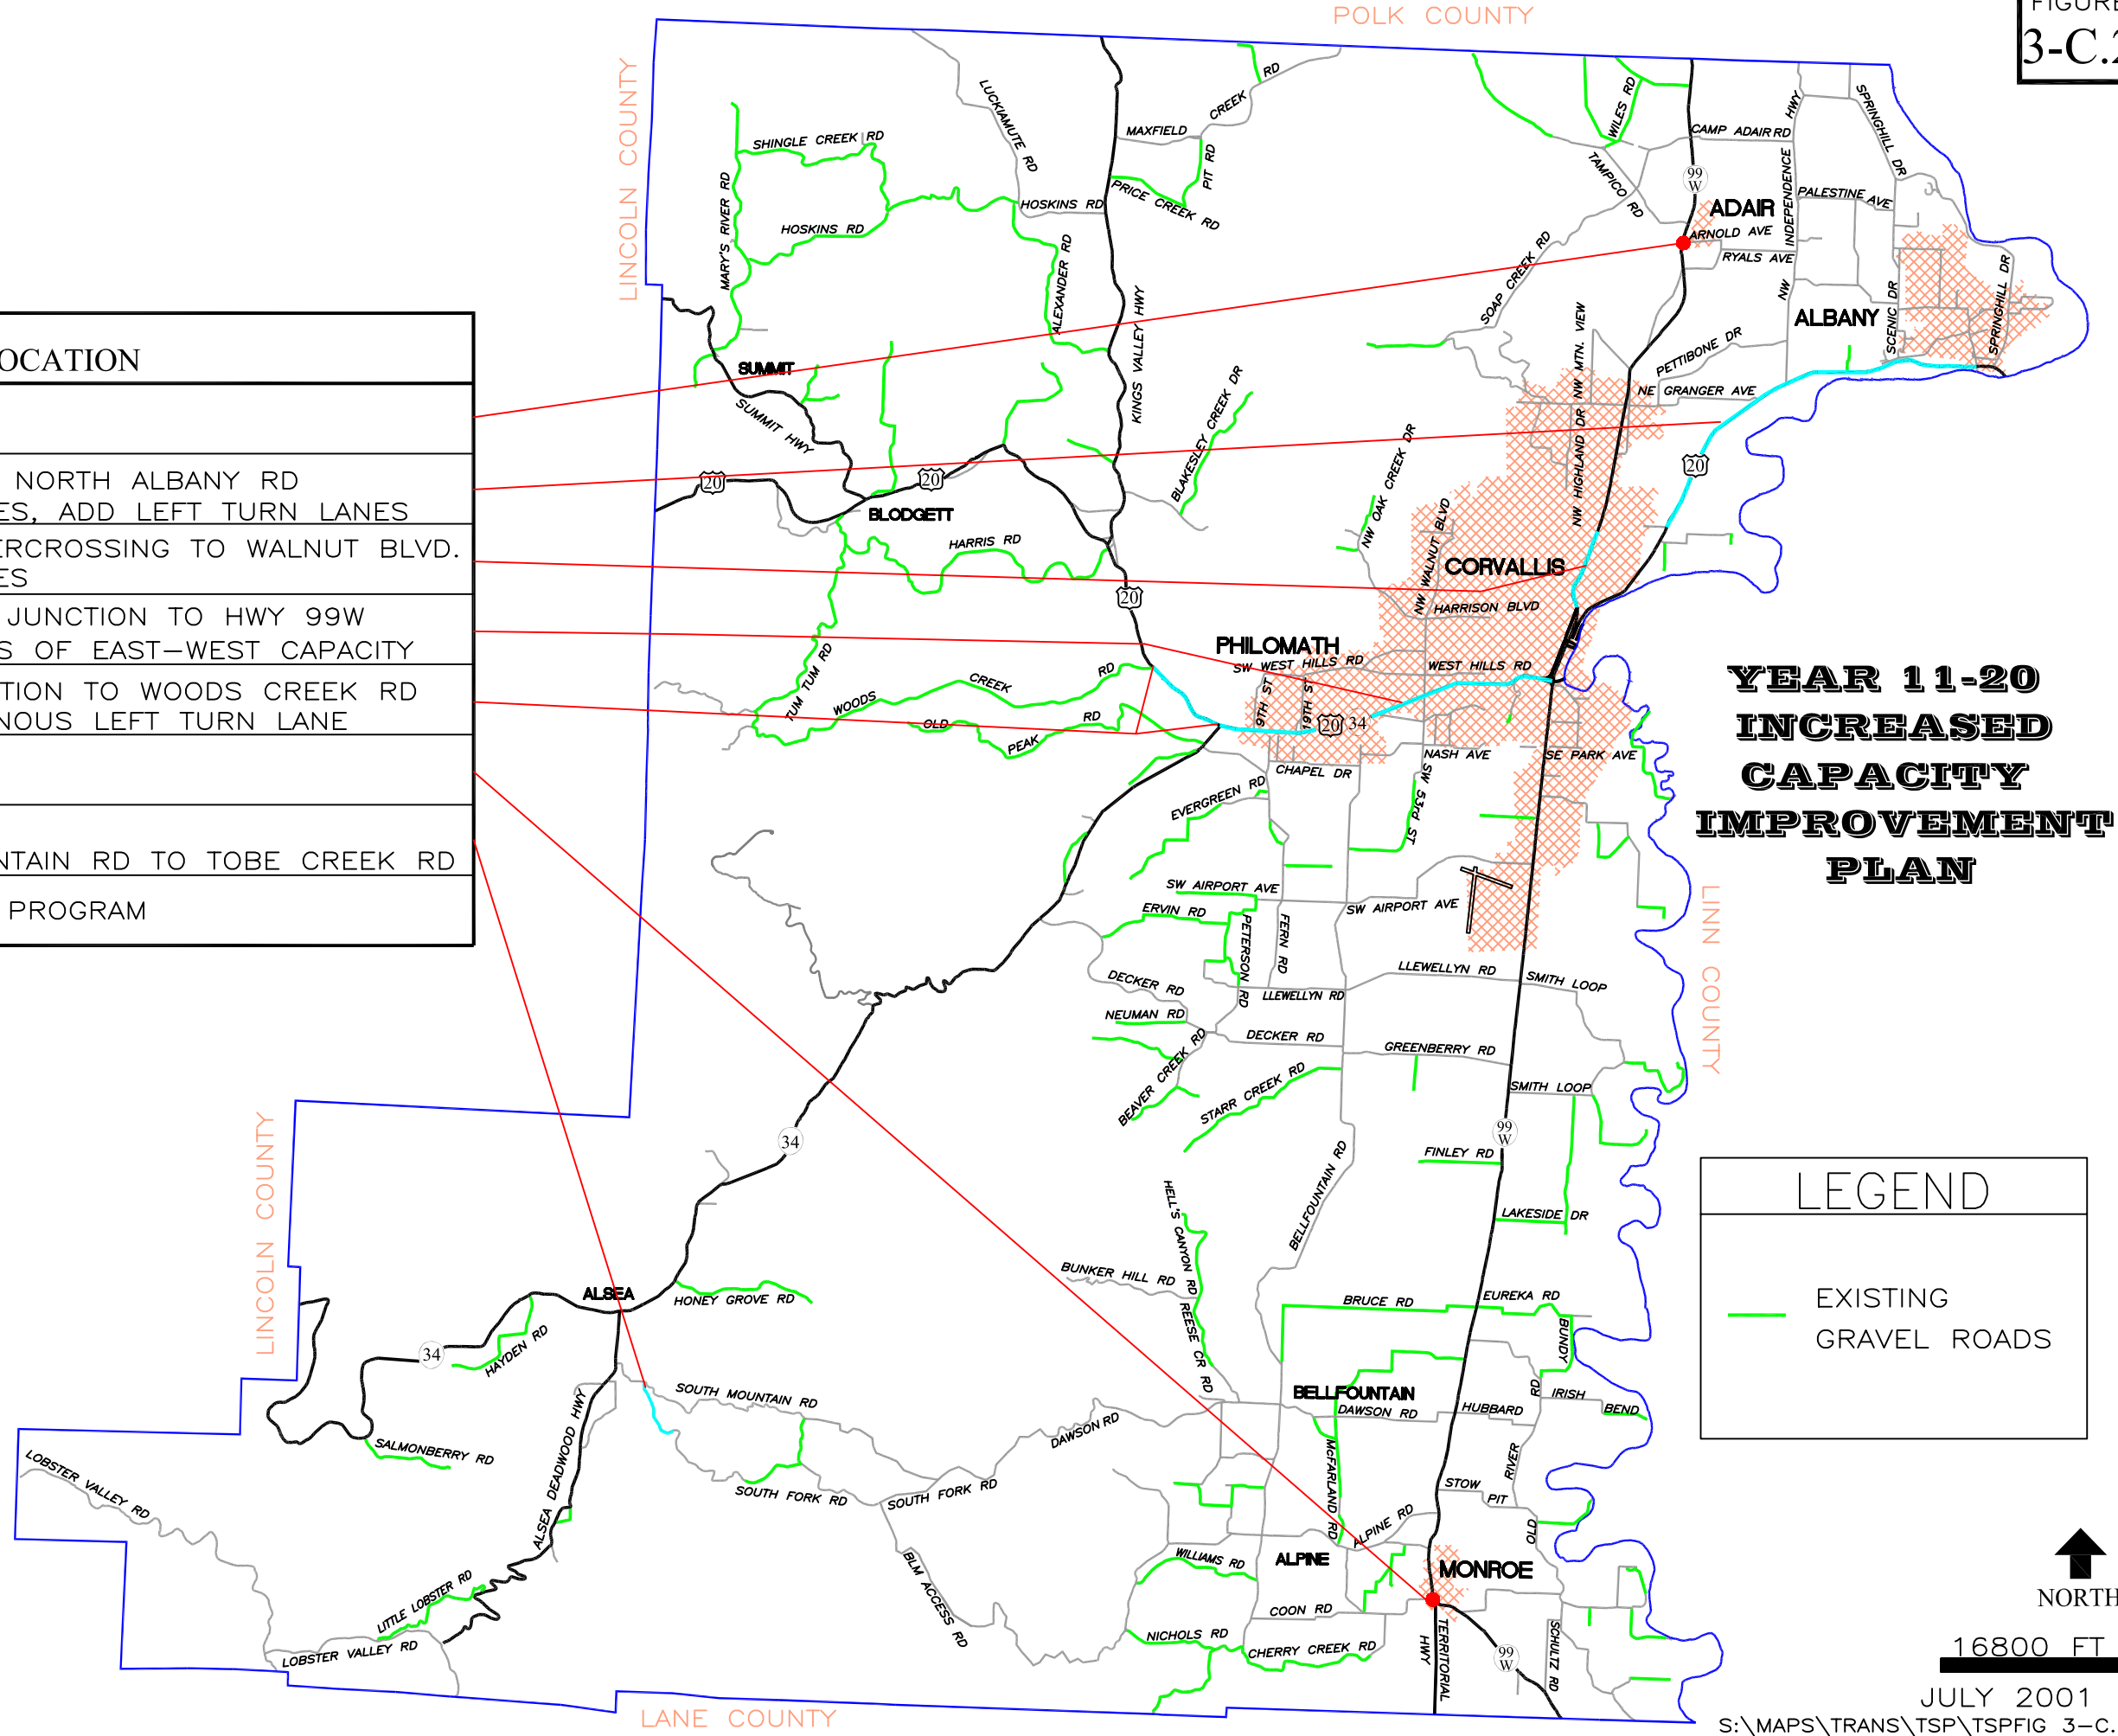

**YEAR 11-20
INCREASED
CAPACITY
IMPROVEMENT
PLAN**

LEGEND

— EXISTING GRAVEL ROADS

