



**PUBLIC WORKS DEPARTMENT**

360 SW Avery Avenue  
Corvallis, OR 97333-1139

(541) 766-6821

FAX (541) 766-6891

[www.co.benton.or.us/pw/index.html](http://www.co.benton.or.us/pw/index.html)

February 17, 2011

Dear Resident:

Past records indicate you might have participated in the County No Spray Program. If you would like to continue your participation, please complete the enclosed application and return it by March 15, to the address above.

You can also find the application on our web site:  
<http://www.co.benton.or.us/pw/roads/nosprayprogram.php>

Remember, two signs must be posted on the property and clearly visible to oncoming traffic. One sign is posted at the beginning of the property and one at the end.

If you have any questions, please contact me at 541-766-6821.

Sincerely,

Jim Stouder  
Road Maintenance Manager

Enclosure - Application

**BENTON COUNTY NO-SPRAY AGREEMENT**  
**FOR COUNTY ROAD RIGHT OF WAY**

I (We), the undersigned owner(s) of property adjacent to \_\_\_\_\_ / \_\_\_\_\_  
in Benton County agree: (road name) road number

1. To keep all vegetation trimmed from edge of road surface to a maximum of 10 feet or right-of-way line.
2. To remove all noxious weeds.
3. To post signs as provided by Benton County at the limits of the roadway section not to be sprayed by herbicides.
4. To post the signs behind the ditch and clear of vegetation. THE SIGNS MUST BE EASILY VISIBLE TO THE APPROACHING COUNTY ROAD CREWS. Owner is responsible for maintaining signs.

Benton County Public Works Department agrees to avoid spraying herbicides along the roadside between the posted signs, so long as vegetation is controlled to the satisfaction of the County Road Department. Benton County Public Works Department reserves the right to cancel the No-Spray agreement at anytime.

This agreement will need to be renewed annually prior to March 15th.

\_\_\_\_\_  
Print Name Date

\_\_\_\_\_  
Signature (Owners) Telephone Number

\_\_\_\_\_  
Site Address Mailing Address (if different than site address)

\_\_\_\_\_  
City/State/Zip City/State/Zip

**Optional e-mail notification:** \_\_\_\_\_

Approximate limits of this vegetation control agreement on the  north  south  east  west side of roadway.


\_\_\_\_\_  
Authorized County Representative Date

c: Applicant  
Vegetation Supervisor (2)  
Road File


# Benton County "No-Spray" Signing Guidelines

Not to Scale  
February 1996

"No-Spray" sign is placed on the property line at the end of the no-spray limits. Arrow on the sign points away from the road to signify resume spraying. Sign faces oncoming traffic.

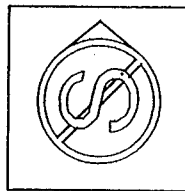

Note: Shaded area in ditchline denotes area of spray application. Generally, no application is made beyond (outside) of the bottom of the ditchline.

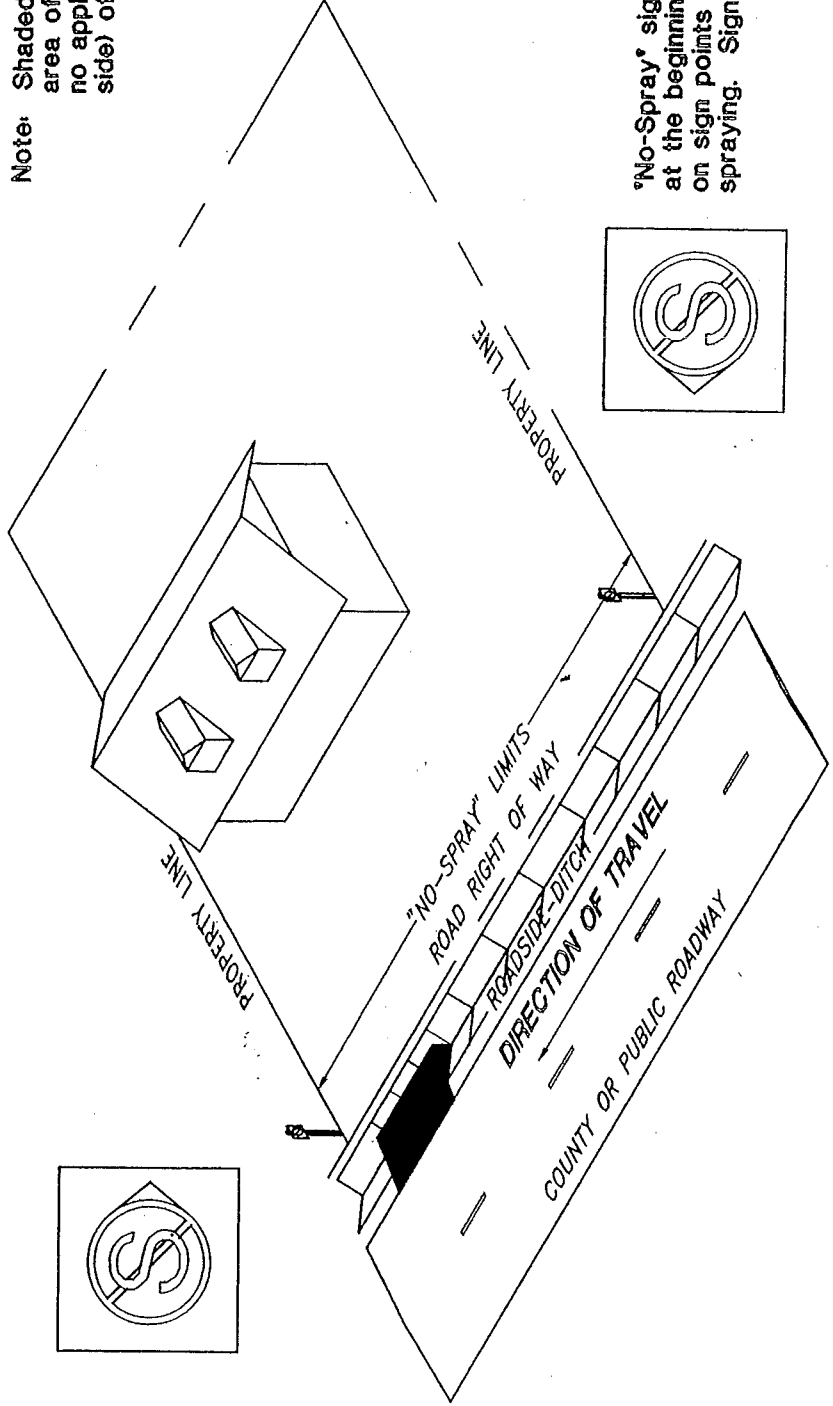

"No-Spray" sign is placed on the property line at the beginning of the no-spray limits. Arrow on sign points toward the road to signify halt spraying. Sign faces oncoming traffic.

