



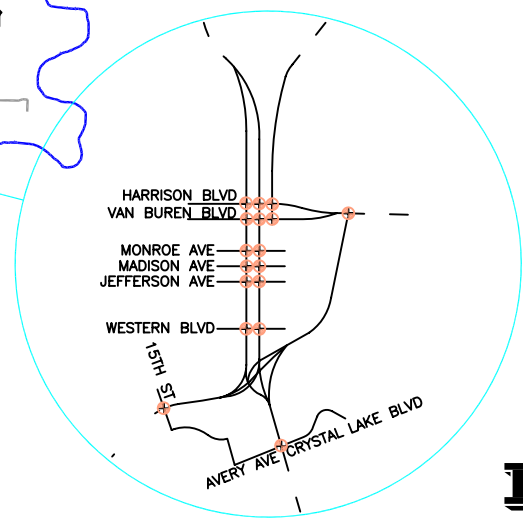

TRANSPORTATION
SYSTEM PLAN

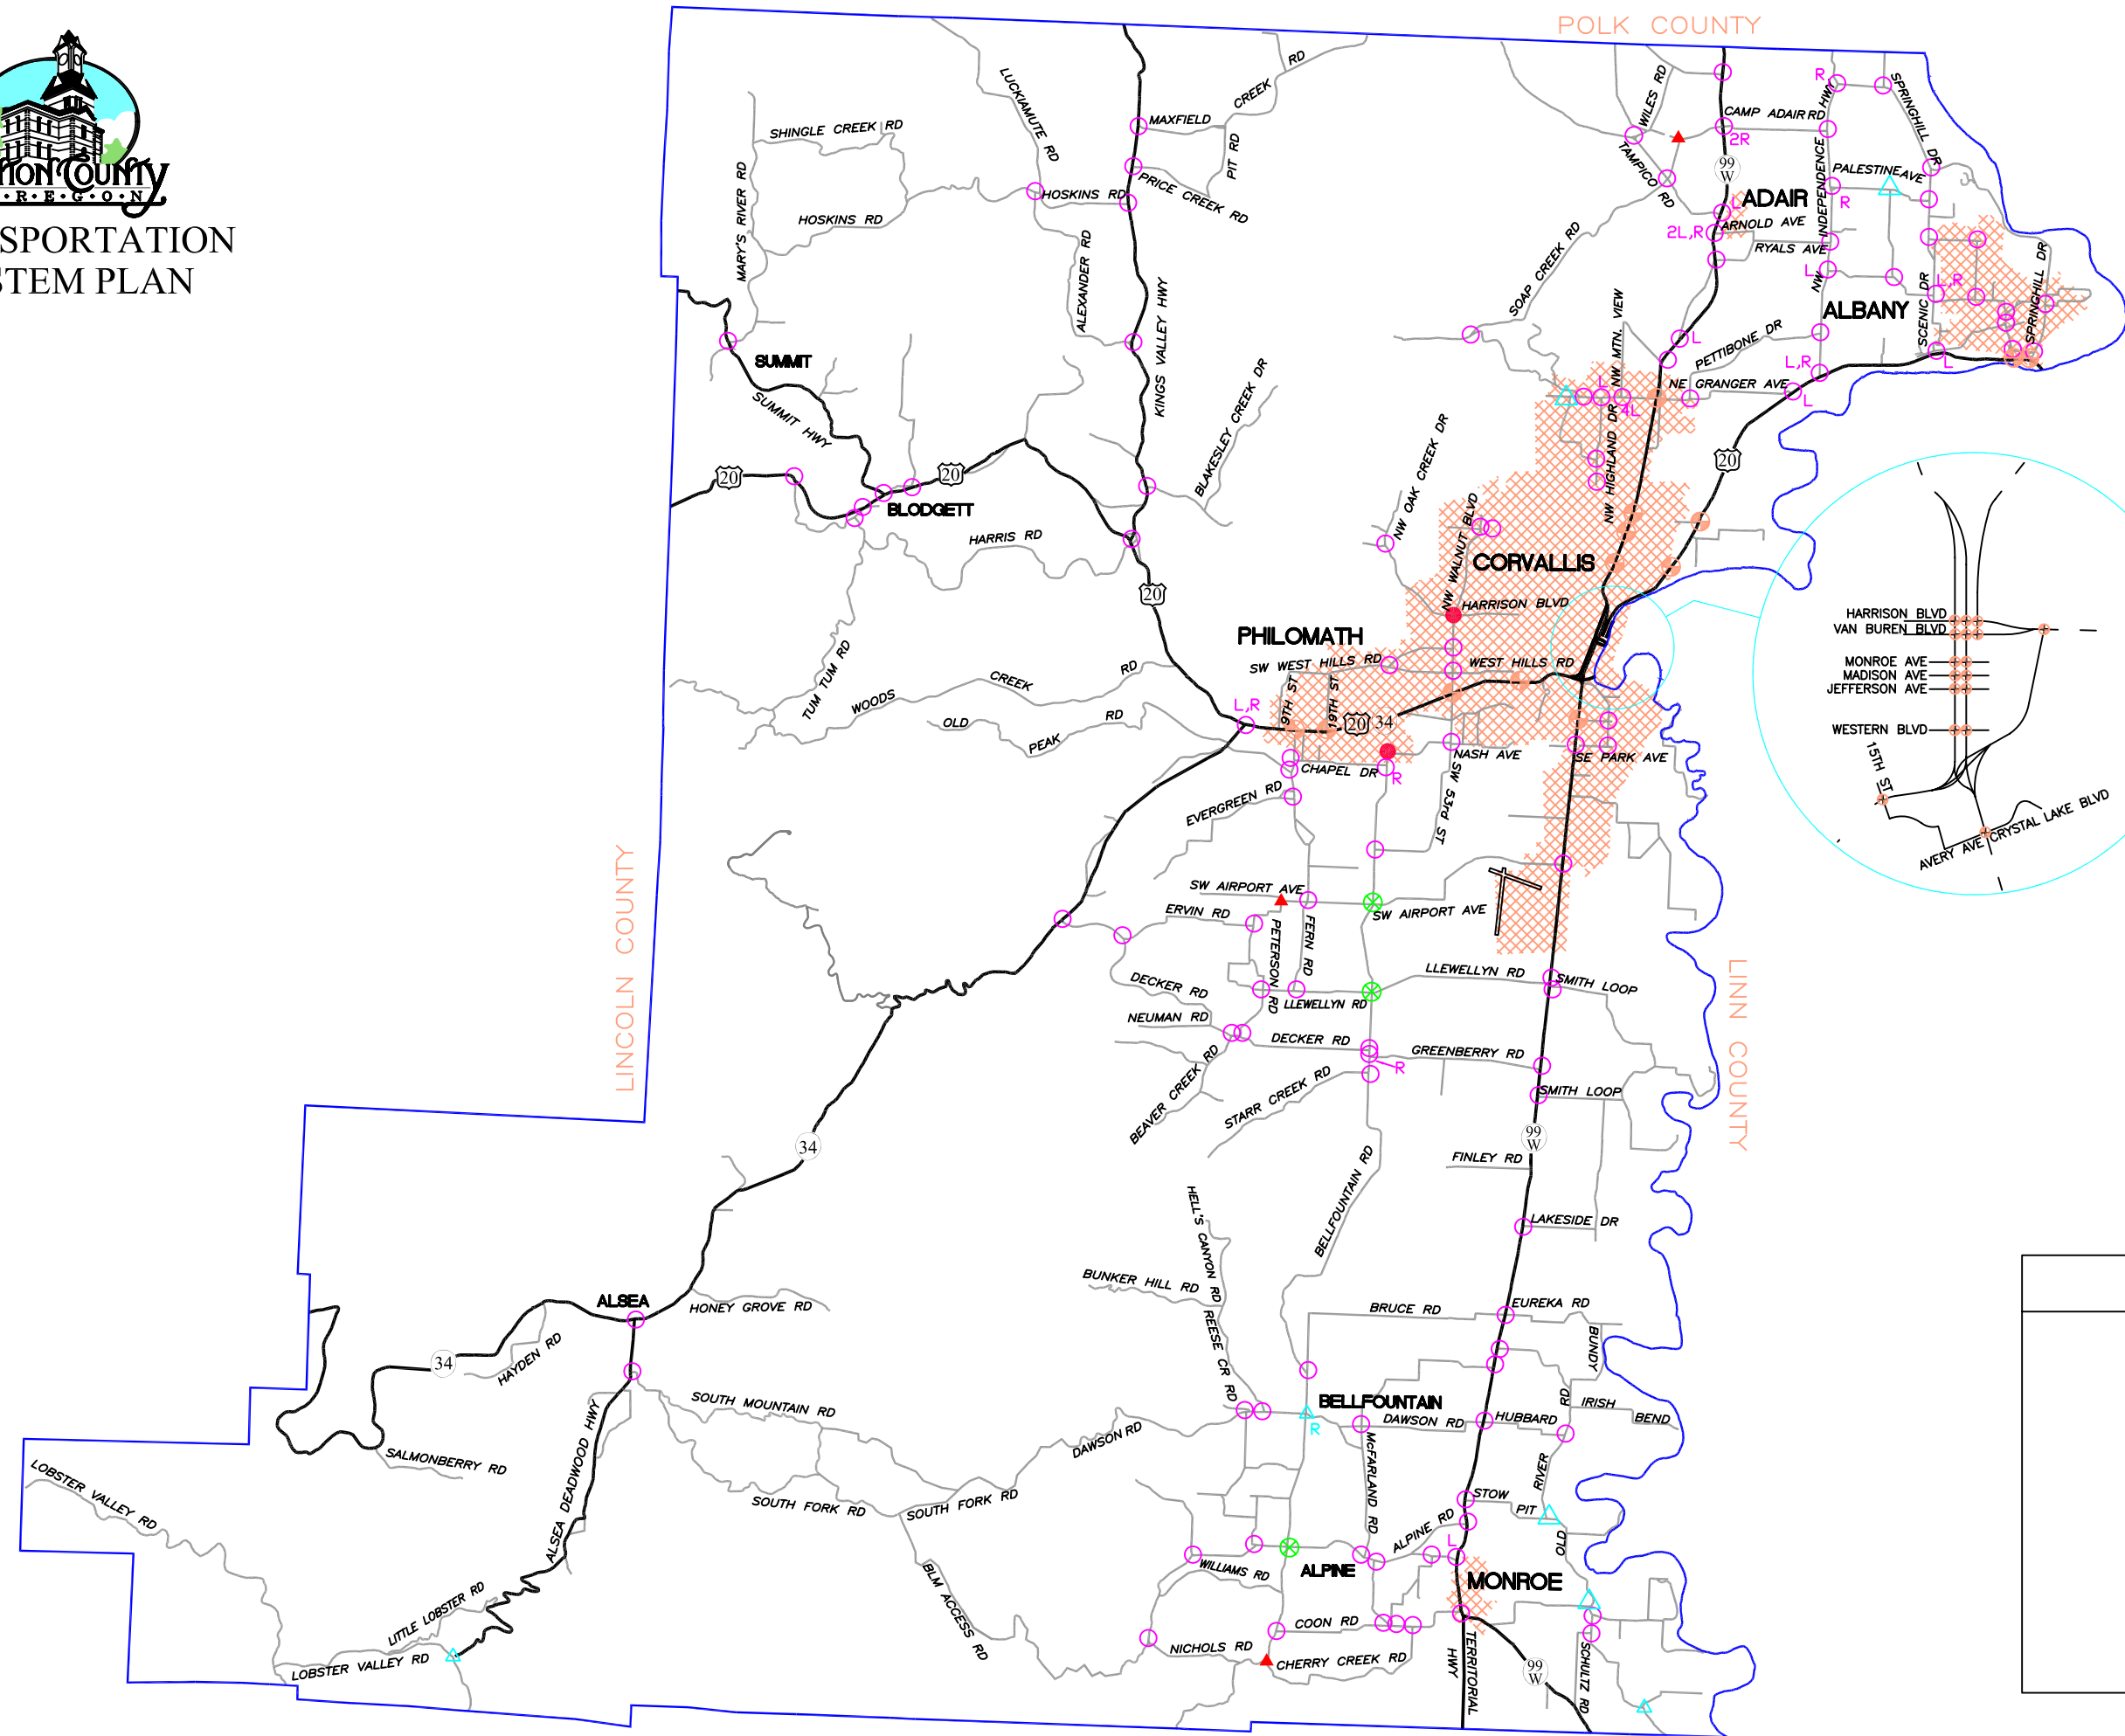

**EXISTING
TRAFFIC
CONTROL**



NORTH

LEGEND

- SIGNALIZED
- ⊗ FLASHING LIGHT
- 4-WAY STOP
- STOP OR YIELD
- △ NON-CONVENTIONAL
- ▲ NO CONTROL
- R,L TURN LANES

16800 FT

JULY 2001