




**TRANSPORTATION SYSTEM PLAN**

FIGURE 3-8

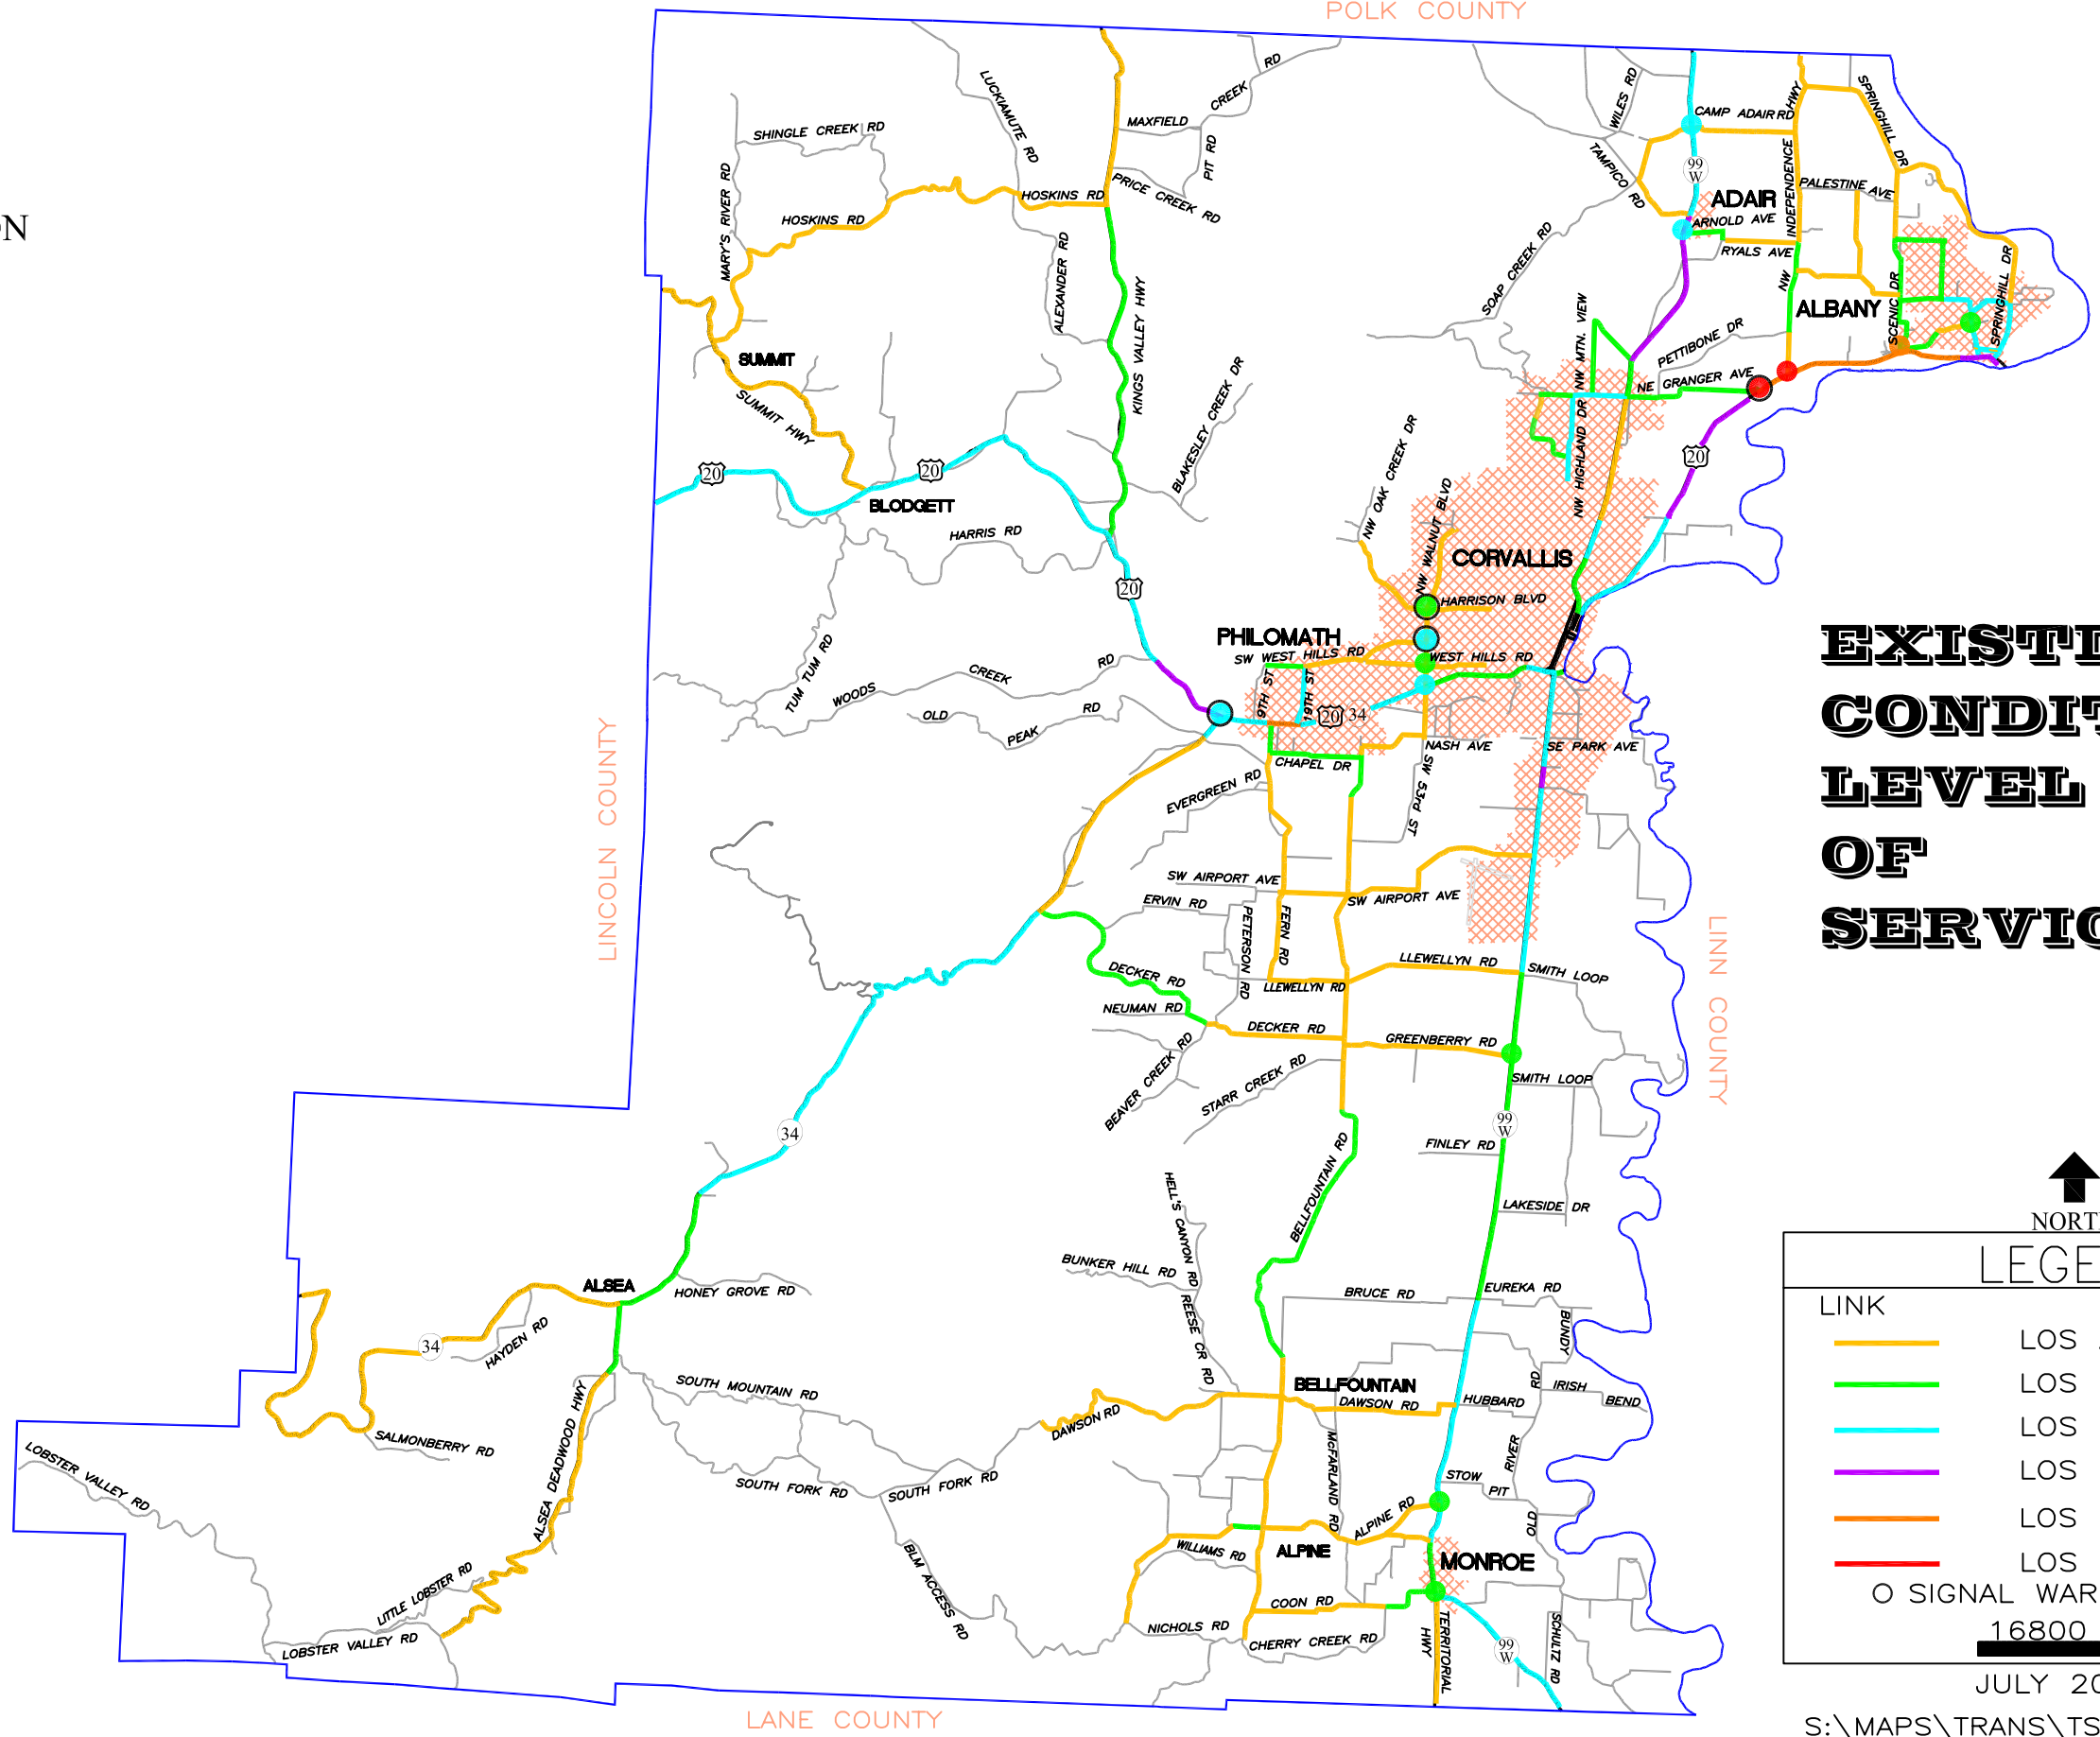

**EXISTING  
CONDITION  
LEVEL  
OF  
SERVICE**

↑  
NORTH

**LEGEND**

LINK	INTERSECTION

16800 FT

JULY 2001