




Benton County  
Public Works Department  
590 SW Avery Avenue  
Corvallis, Oregon 97333  
Phone: 541-766-8821  
FAX: 541-766-8891

Date:

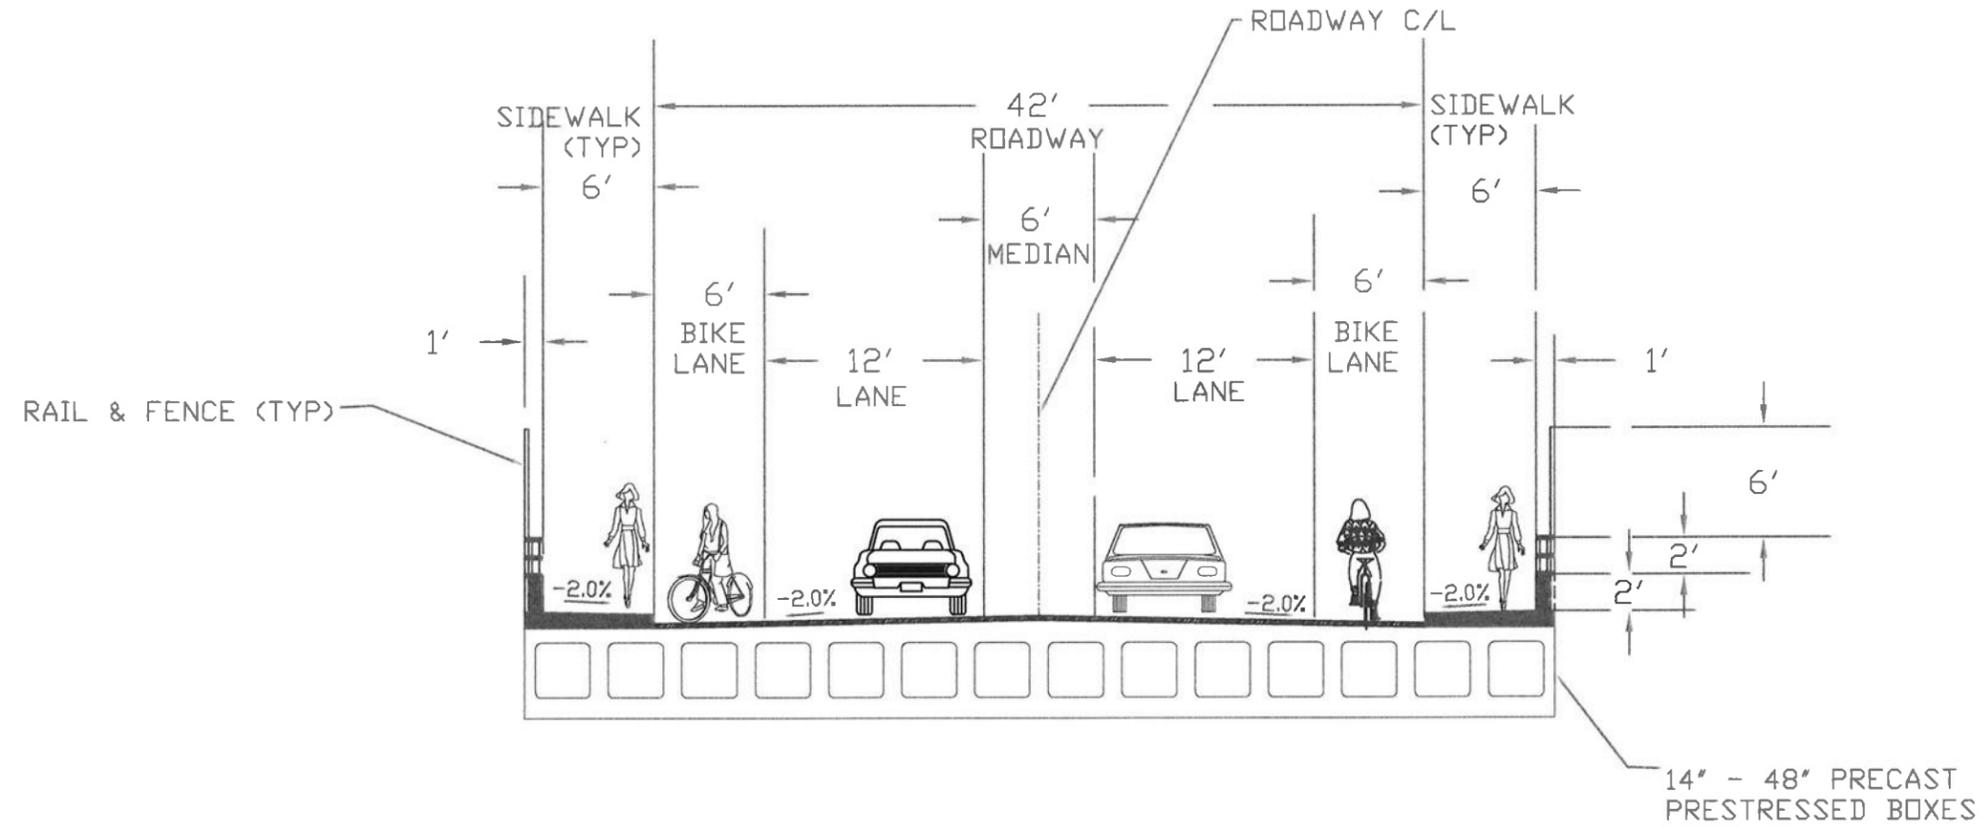

ROADWAY SECTION - BRIDGE CROSSING

53RD STREET OVER WILLAMETTE PACIFIC RAILROAD  
53RD STREET  
BENTON COUNTY

ROADWAY SECTION - BRIDGE CROSSING

Scale: NTS

Drawn by: HGJ  
Designed by: GPK

Project #:

File Location:

Index Number:

Sheet # of Sheets