




Benton County
Public Works Department
360 SW Avery Avenue
Corvallis, Oregon 97339
Phone: 541-766-6821
FAX: 541-766-8891

Date:

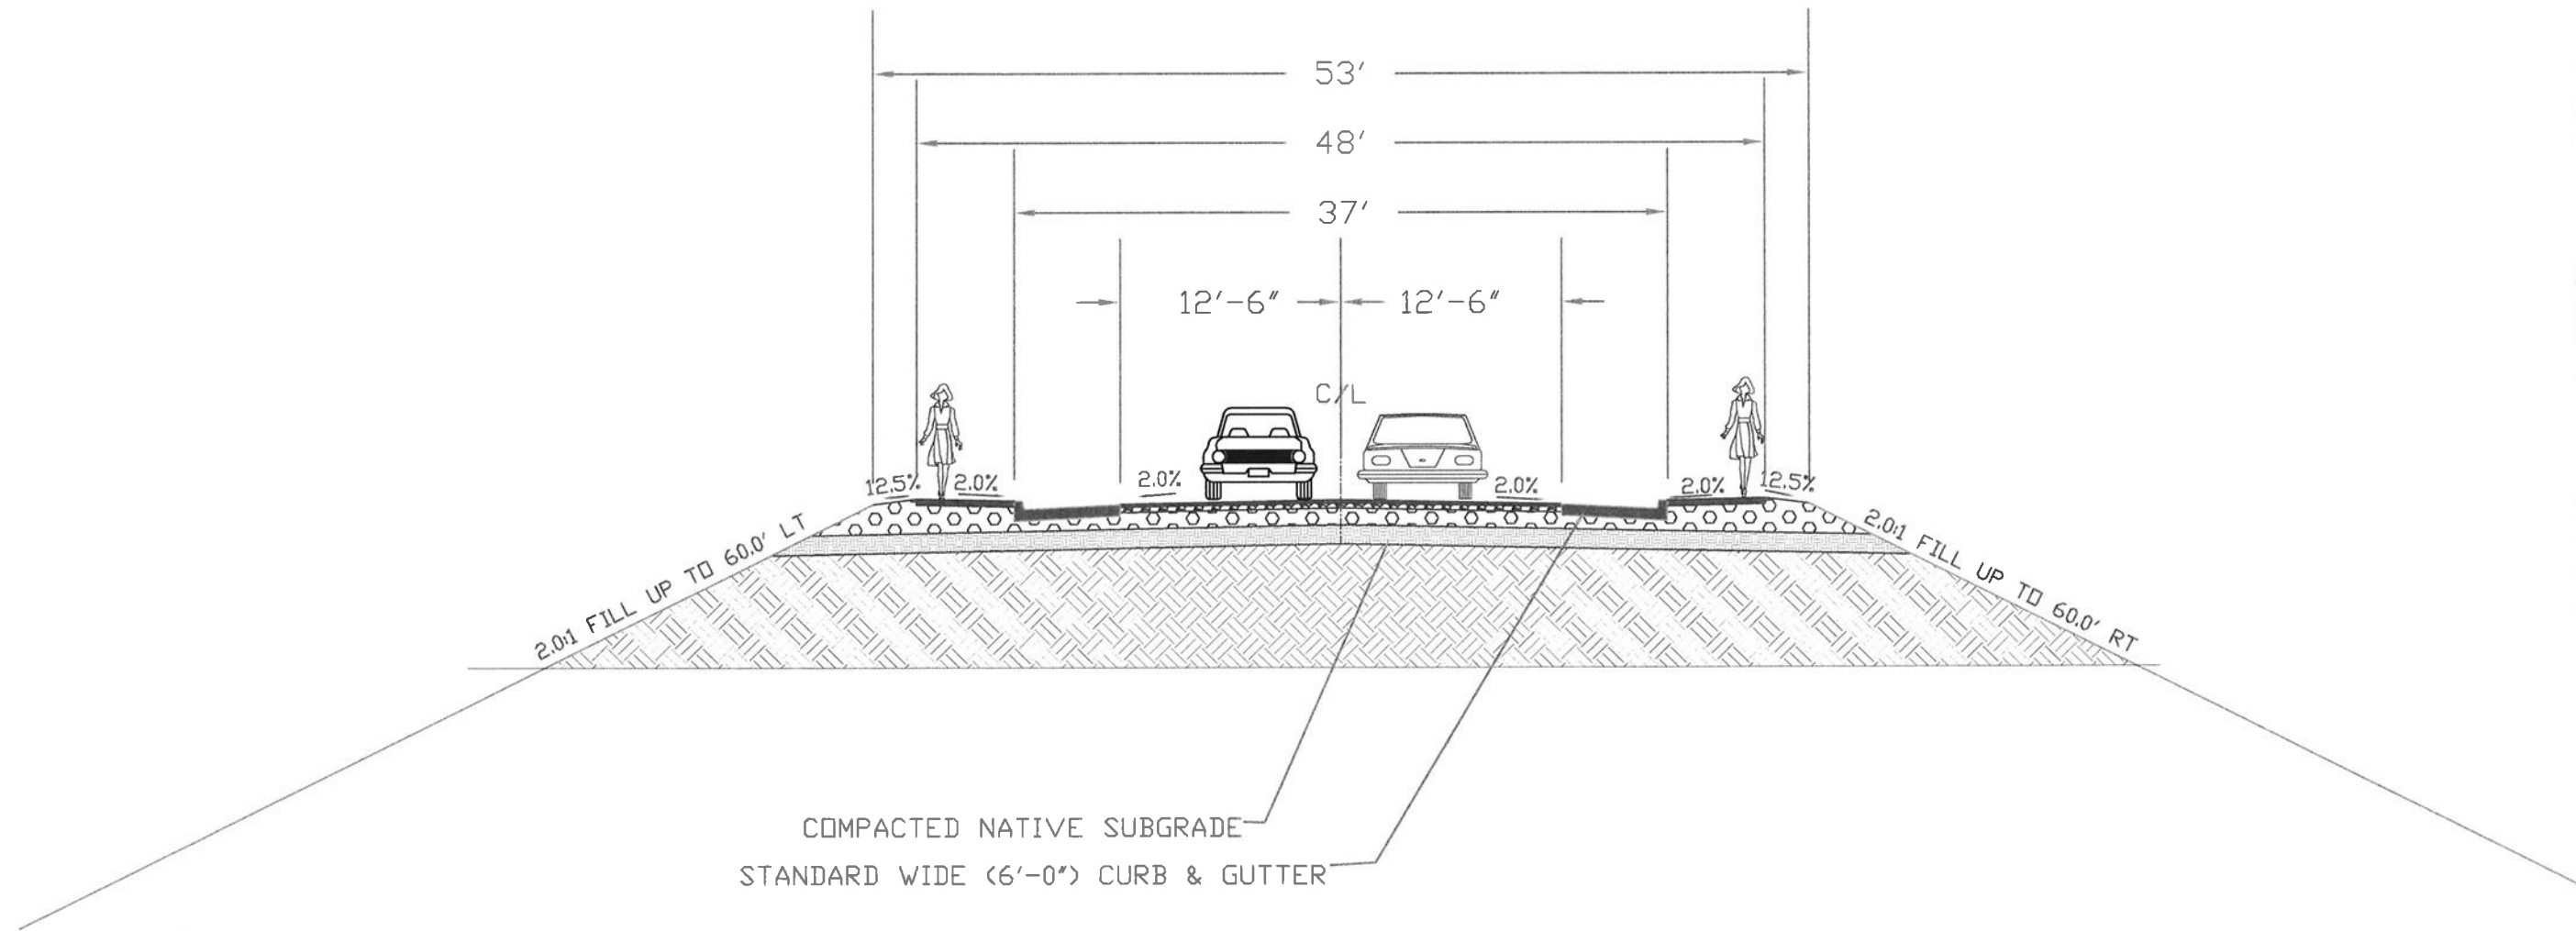

COMPACTED NATIVE SUBGRADE
STANDARD WIDE (6'-0") CURB & GUTTER

ROADWAY SECTION - BRIDGE APPROACHES

53RD STREET OVER WILLAMETTE PACIFIC RAILROAD
53RD STREET
BENTON COUNTY

ROADWAY SECTION - BRIDGE APPROACHES

Scale: NTS

Drawn by: HGJ
Designed by: GPK

Project #:

File Location:

Index Number:

Sheet # of Sheets